


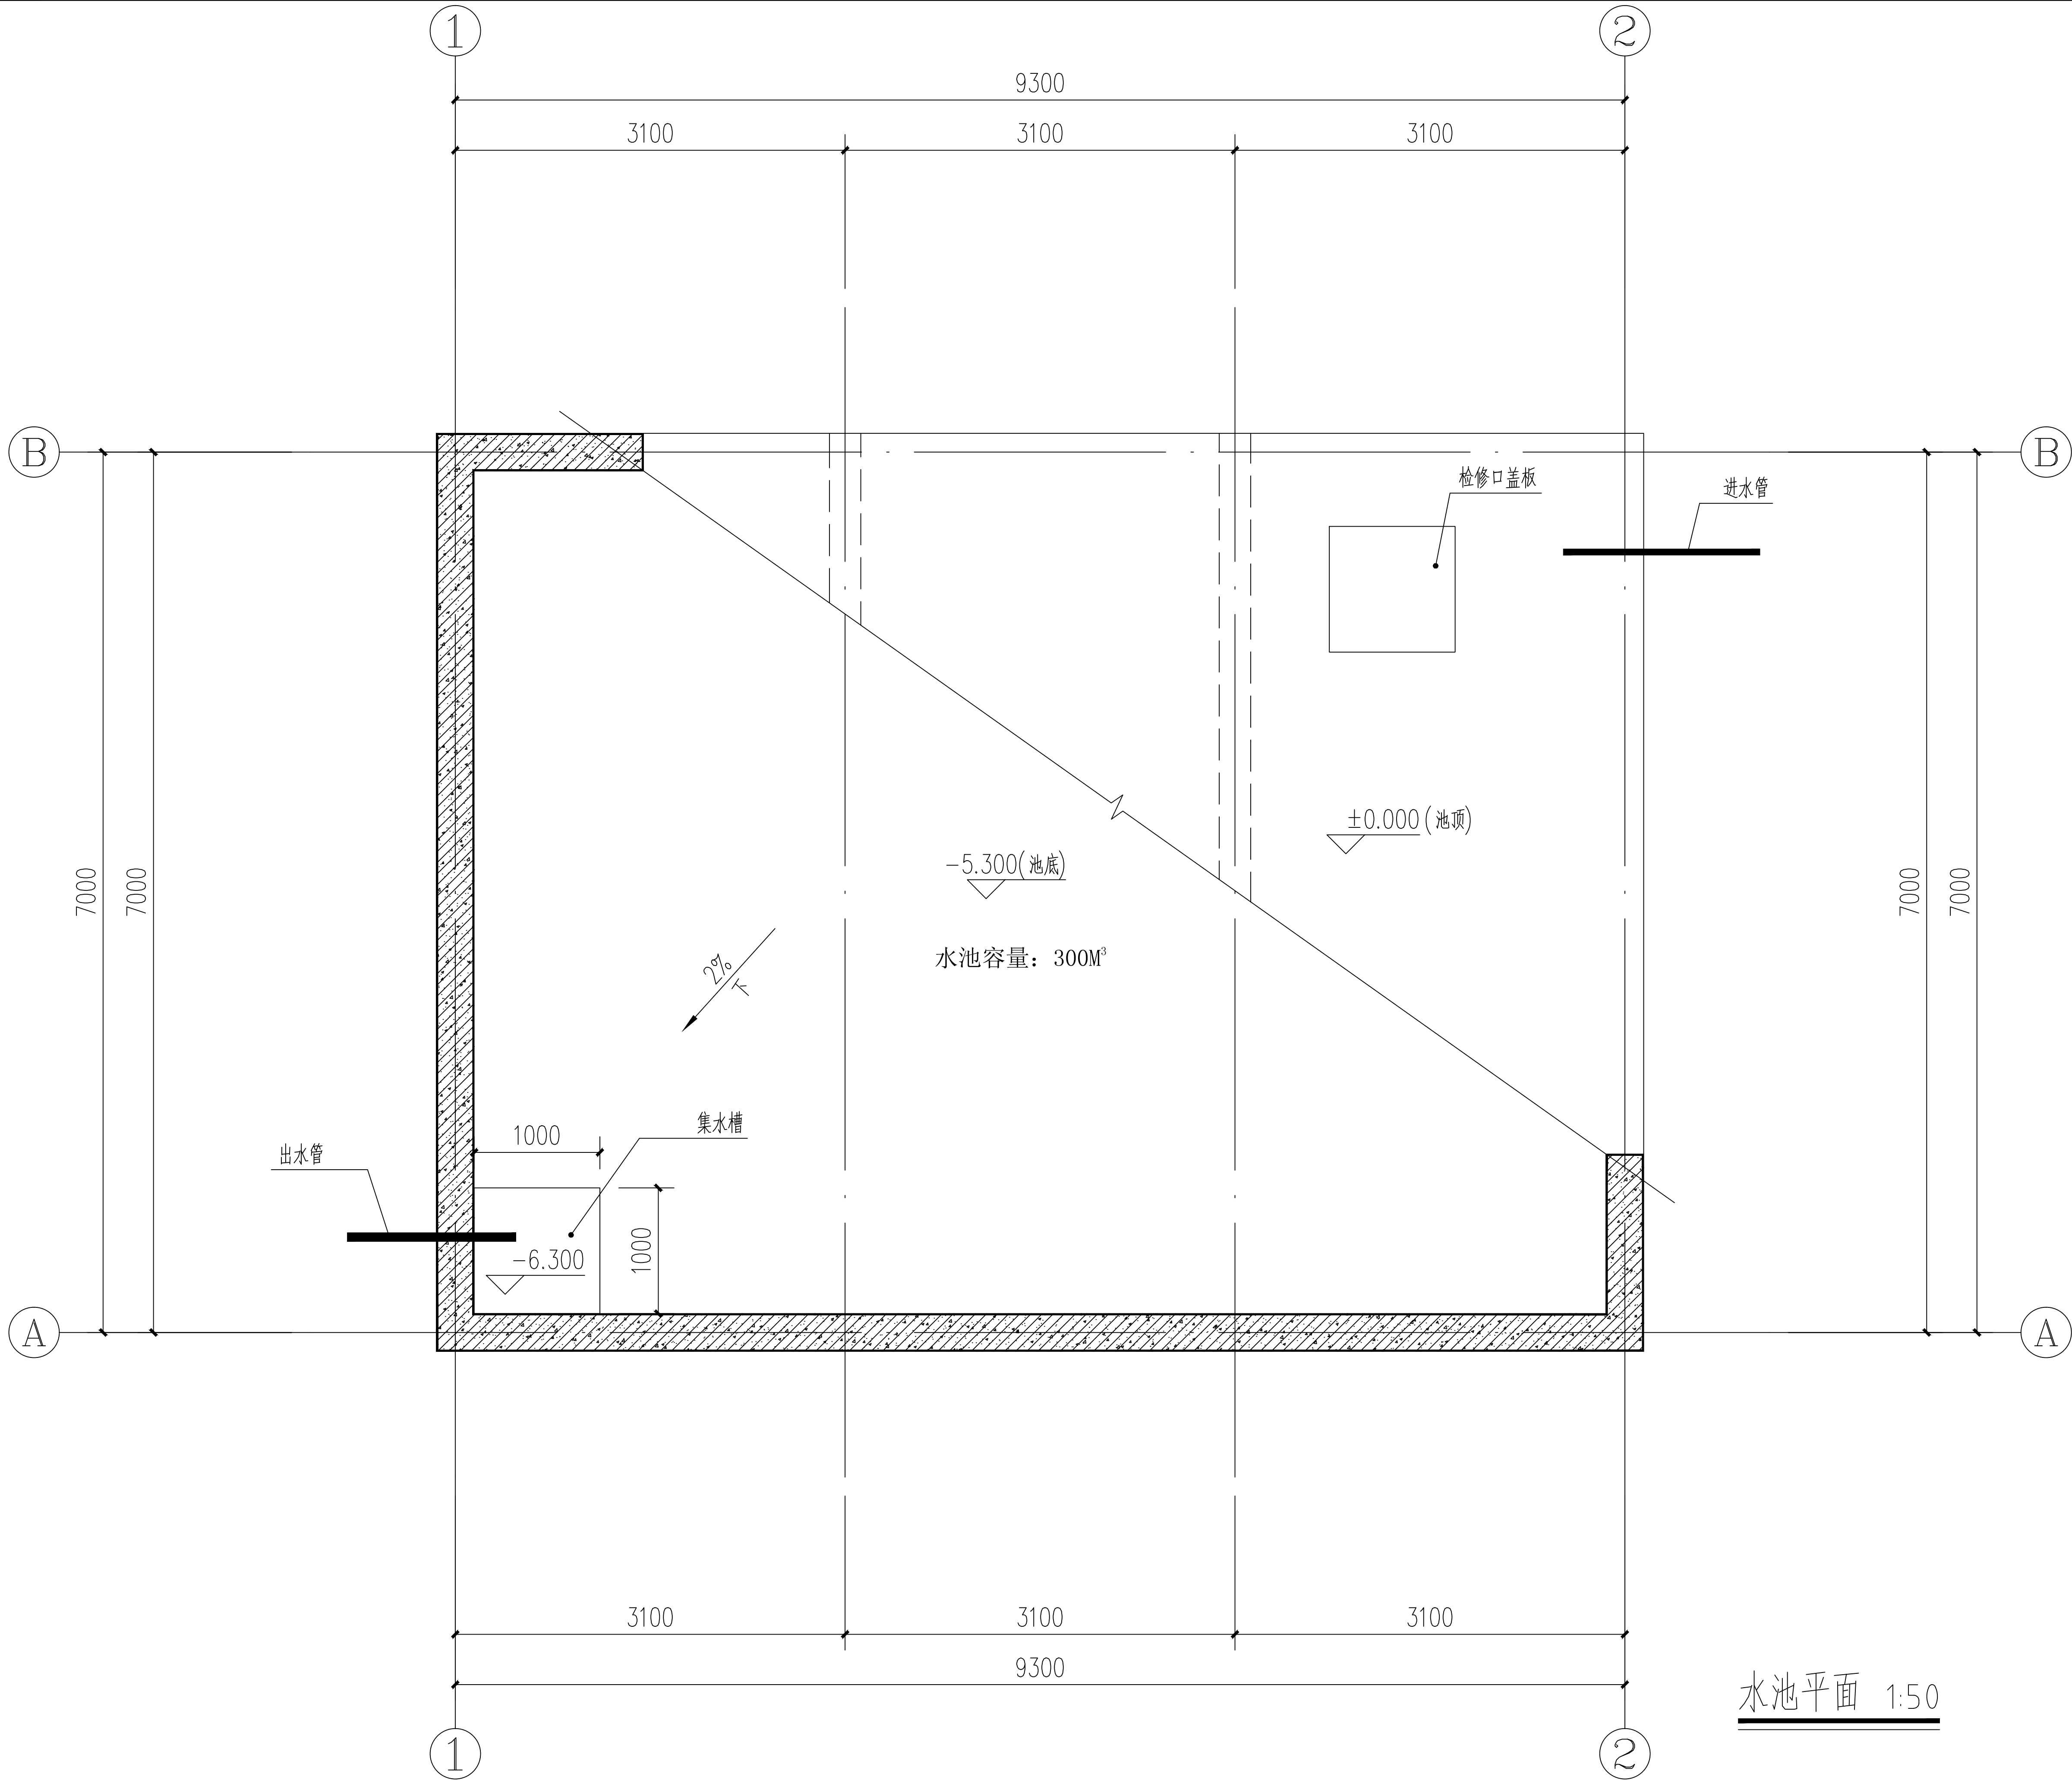

水池平面 1:50